

Note: This drawing is not to be taken as having the obligations of the contractor under Contract.

Reproduced from the Ordnance Survey Mapping by Natural Resources Wales with the permission of the Controller of Her Majesty's Stationery Office. Crown Copyright. Unauthorised reproduction infringes Crown Copyright and may lead to prosecution or civil proceedings. Licence no. 100019747.

Notes:  
 1. Not for construction.  
 2. Do not scale from this drawing.


**SAFETY, HEALTH AND ENVIRONMENTAL INFORMATION**  
 IN ADDITION TO THE HAZARDS OR RISKS NORMALLY ASSOCIATED WITH THE TYPES OF WORK DETAILED ON THIS DRAWING, THE FOLLOWING SIGNIFICANT RESIDUAL RISKS SHOULD BE NOTED. FURTHER DETAILS ARE INCLUDED IN THE CDM DESIGN RISK MANAGEMENT REGISTER

**CONSTRUCTION:**  
 MAINTENANCE, CLEANING AND OPERATION:

**DECOMMISSIONING OR DEMOLITION:**

Rev	Drawn	Check	Revised	Approved	Date	Description
P01	HJR	MB	SPC	SPC	02/10/19	Issue for comment
P02	HJR	MB	SPC	SPC	15/11/19	For client review

Designed by: \_\_\_\_\_ Date: \_\_\_\_\_  
 Status: Suitable for client review, comment and/or approval  
 Client: \_\_\_\_\_

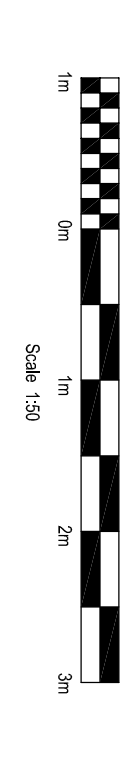

Client Drawing No. \_\_\_\_\_ Revision \_\_\_\_\_


**Cyfoeth Naturiol Cymru Natural Resources Wales**

**Black & Veatch Limited**  
 60 High Street, Cardiff, CF10 1AA, Wales, United Kingdom  
 T: +44(0)1377741155

**Project**  
 LLYN TEGID DESIGN AND PLANNING

**Drawing title**  
 BANDSTAND SEATING AREA ENHANCEMENTS

Drawing scale: 1:50 Sheet size: A1  
 Drawing no. 12918-BVL-Z0-00-DR1-00010 Revision P02

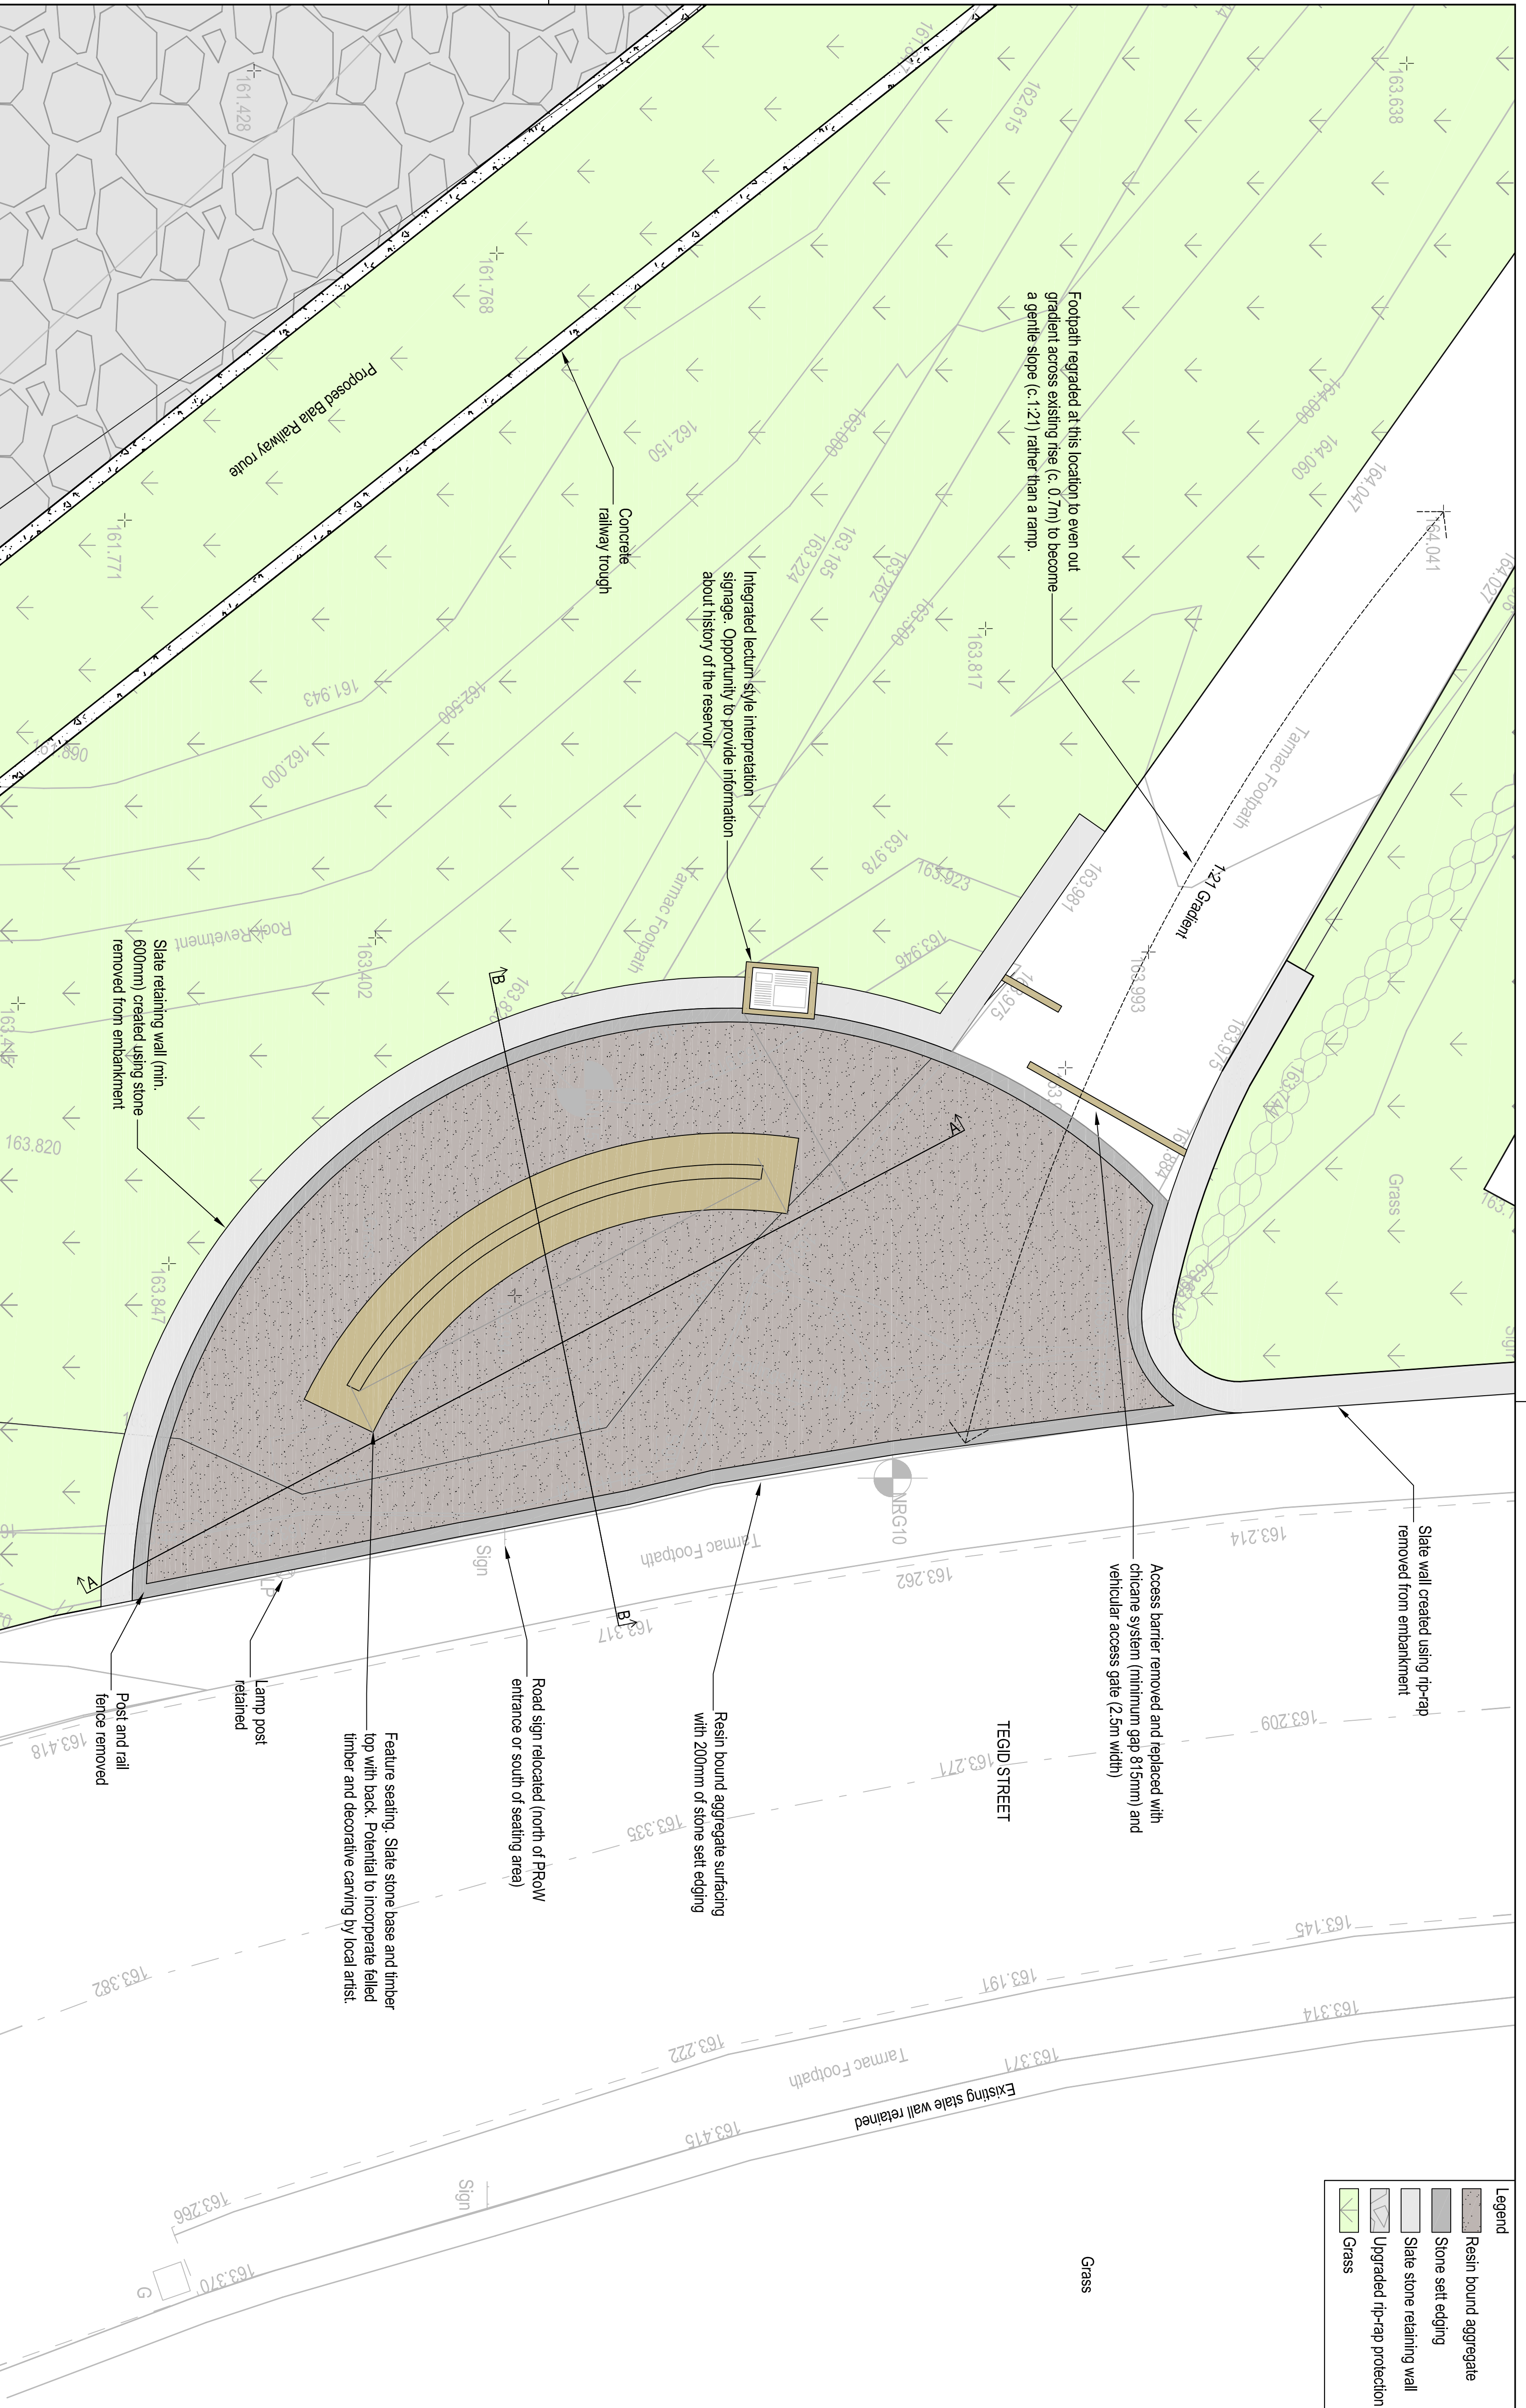

**Legend**

- Resin bound aggregate
- Stone set edging
- Slate stone retaining wall
- Upgraded rip-rap protection
- Grass

